


gb

JAMES STREET NORTH

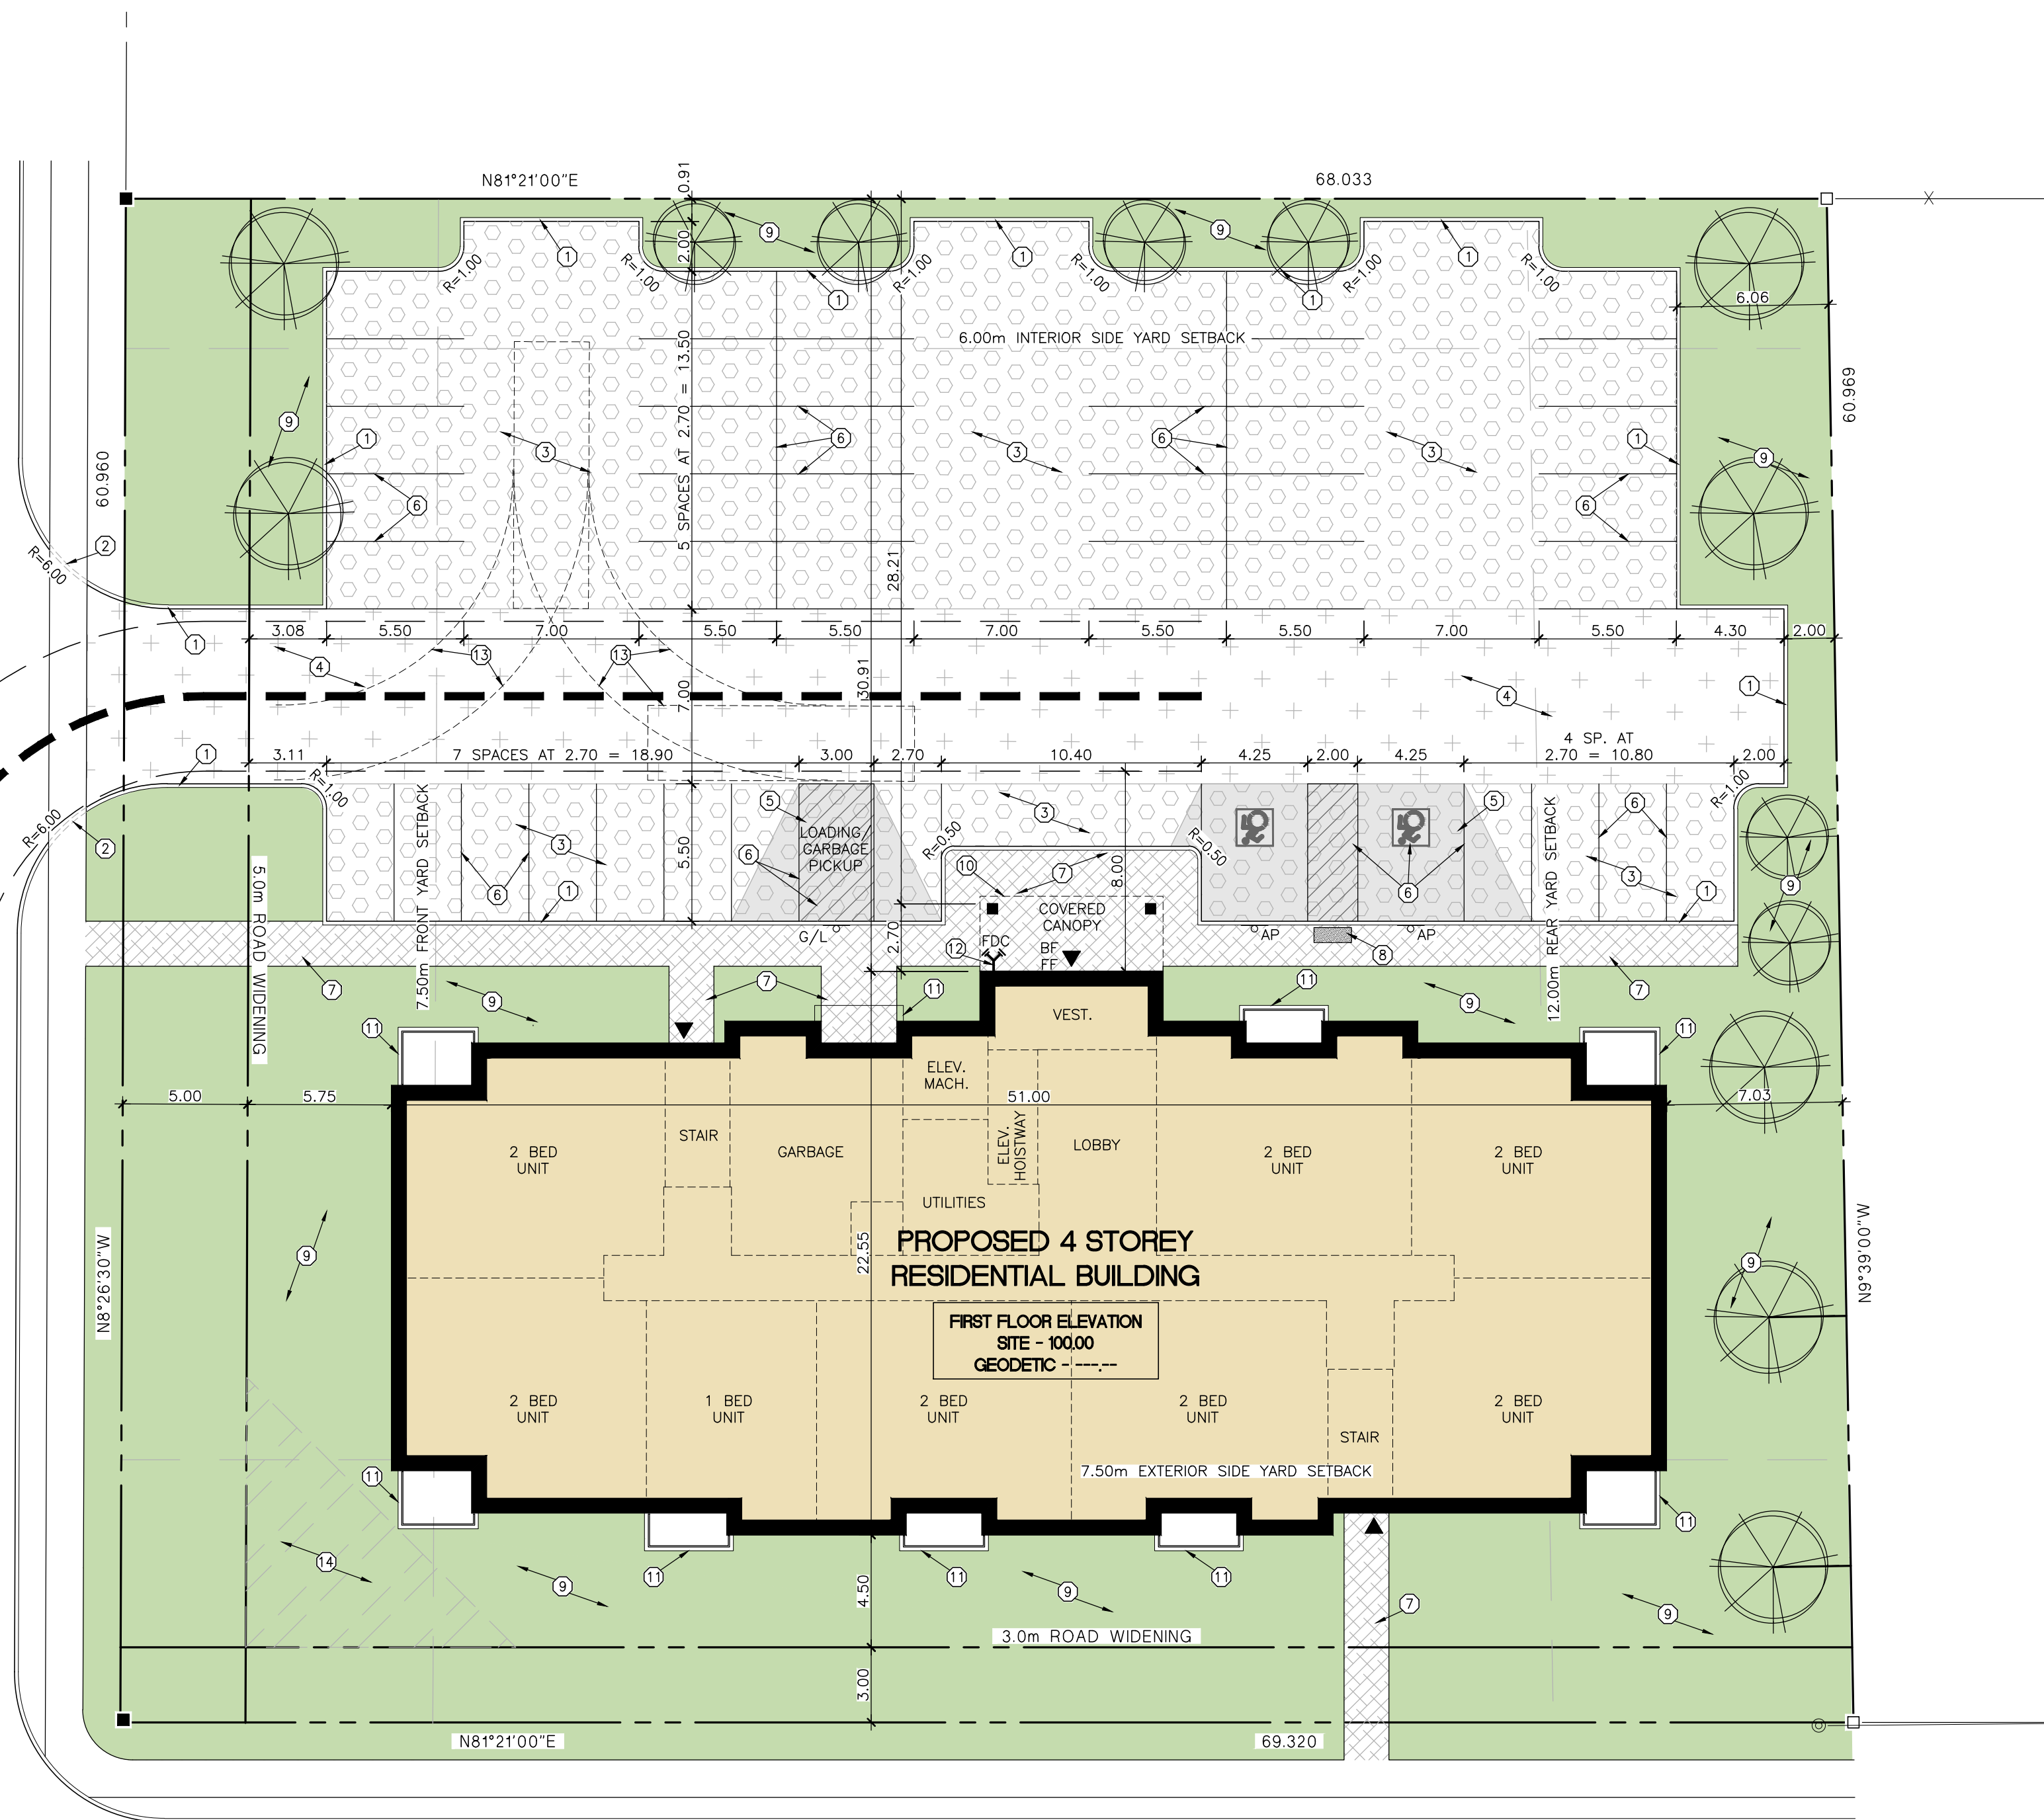

GLASS STREET

**SITE DATA:**

MUNICIPAL ADDRESS: 665 JAMES STREET NORTH, ST. MARY'S, ONTARIO  
 LEGAL DESCRIPTION: PLAN OF SURVEY OF PART OF LOT 15, CONCESSION 18, (GEOGRAPHIC TOWNSHIP OF BLANSHARD) NOW IN THE TOWN OF ST. MARY'S, COUNTY OF PERTH AS PREPARED BY McNEIL SURVEYING LIMITED, ONTARIO LAND SURVEYORS, COMPLETED ON THE 12TH DAY OF MAY, 2010.

ZONING: R5-(L) - RESIDENTIAL ZONE FIVE

	REQUIRED	PROVIDED
SITE AREA:	MIN. 3,960.0 m <sup>2</sup> (900.0 m <sup>2</sup> FOR FIRST DWELLING UNIT AND 90.0 m <sup>2</sup> FOR EACH ADDITIONAL DWELLING UNIT)	3,688.14 m <sup>2</sup> (0.911 ACRES) (EXCLUDES NEW ROAD ALLOWANCE)
LOT FRONTAGE:	MIN. 25.0 m	57.96 m (EXCLUDES NEW ROAD ALLOWANCE)
LOT DEPTH:	MIN. 37.0 m	43.03 m (EXCLUDES NEW ROAD ALLOWANCE)
REQUIRED BUILDING SETBACKS:	REQUIRED	PROVIDED
FRONT YARD:	7.5 m	5.75 m
INT. SIDE YARD:	6.0 m	30.91m (28.21 m TO CANOPY COLUMN)
EXT. SIDE YARD:	7.5 m	4.50 m
REAR YARD:	12.0 m	7.03 m
BUILDING AREA:		986.52 m <sup>2</sup> (10,618.81 ft <sup>2</sup> )
TOTAL GROSS FLOOR AREA:		3,946.08 m <sup>2</sup> (42,475.25 ft <sup>2</sup> )
DENSITY (UNITS/HECTARE):		35 UNITS / 0.368814 ha = 95
BUILDING HEIGHT:	MAX. 3 STOREYS 13.5 m	4 STOREY 15.735 m (MEAN HT.)
BUILDING FOOTPRINT:		986.52 m <sup>2</sup> (10,618.81 ft <sup>2</sup> )
LOT COVERAGE (MAX. 35% BLDG. FTPRINT./SITE AREA):		986.52 m <sup>2</sup> / 3,688.14 m <sup>2</sup> = 26.75%
TOTAL LANDSCAPE/HARDSCAPE AREA PROVIDED: (MIN. 35%):		1,193.20m <sup>2</sup> (12,843.49 ft <sup>2</sup> ) = 32.35%
TOTAL ASPHALT/PARKING AREA:		1,508.42m <sup>2</sup> (16,236.49 ft <sup>2</sup> ) = 40.90%
PARKING REQUIRED:	RESIDENTIAL 1.25 SPACES PER DWELLING UNIT 35 UNITS x 1.25 = 44 SPACES	
ACCESSIBLE PARKING REQUIRED:	26-50 PKG SPACES REQUIRES 2 ACCESSIBLE SPACES	
PARKING PROVIDED:	SURFACE 42 STANDARD PARKING SPACES 2 ACCESSIBLE PARKING SPACES	
LOADING SPACES REQUIRED:		44 TOTAL SPACES PROVIDED NOT REQUIRED
REFUSE/RECYCLING:		INTERIOR GARBAGE STORAGE FOR REFUSE/RECYCLING COLLECTION BY PRIVATE REFUSE/RECYCLING SERVICE

**SITE LEGEND:**

- PROPERTY LINE
- - - DENOTES FIRE ROUTE
- MIN. 5.0m WIDE w/ 12.0m CENTRELINE RADIUS
- ▲ BUILDING EXIT
- BF - DENOTES BARRIER FREE
- FF - DENOTES FIRE FIGHTER PRINCIPAL ENTRANCE
- AP ACCESSIBLE PARKING
- CB NEW CATCH BASIN
- DCB NEW DOUBLE CATCH BASIN
- MH NEW MANHOLE
- CBMH NEW CATCH BASIN MANHOLE
- OGS NEW OIL AND GRIT SEPARATOR
- FDC FIRE DEPARTMENT CONNECTION
- CONCRETE SIDEWALK
- STANDARD DUTY ASPHALT RAMPED TO BE FLUSH WITH BARRIER CURB
- STANDARD DUTY ASPHALT
- HEAVY DUTY ASPHALT
- NEW TRAFFIC SIGNAGE REFER TO SIGNAGE LEGEND
- EX EXISTING CATCH BASIN
- EX MH EXISTING MANHOLE
- EX DI EXISTING DRAIN INLET
- EX RS EXISTING ROAD SIGN
- EX UP EXISTING UTILITY POLE (w/GUY WIRE)
- EX LS EXISTING LIGHT STANDARD
- EX BP EXISTING BELL PEDESTAL
- EX GM EXISTING GAS METER
- EX ST EXISTING STEEL GUIDERAIL
- EXISTING WOOD FENCE


**SIGNAGE LEGEND:**

AP - ACCESSIBLE PARKING  
 G/L - NO PARKING - GARBAGE/LOADING (REMOVABLE SIGN POST)


**SITE PLAN NOTES**

- 1 STANDARD CONCRETE BARRIER CURB
- 2 CURB PROFILE AT MUNICIPAL SIDEWALK - FLUSH WITH SIDEWALK SURFACE
- 3 STANDARD DUTY ASPHALT
- 4 HEAVY DUTY ASPHALT
- 5 RAMPED ASPHALT SURFACE TO BE FLUSH WITH BARRIER CURB - MAXIMUM 1/2" ROLLOVER FOR BARRIER FREE ACCESS
- 6 PAINTED LINE MARKINGS AND GRAPHICS
- 7 CONCRETE SIDEWALK - REFER TO CIVIL AND LANDSCAPE DWGS.
- 8 TACTILE WARNING INDICATOR AT BARRIER FREE PARKING SPACE ACCESS AISLE
- 9 LANDSCAPED AREA - REFER TO LANDSCAPE DWGS.
- 10 LINE OF EXTENT OF UPPER FLOORS RESIDENTIAL SUITE BALCONIES OR FIRST FLOOR RESIDENTIAL SUITE PATIOS WHERE APPLICABLE
- 11 FIRE DEPARTMENT CONNECTION
- 12 TURNING PROFILE OF 3.0m x 10.67m GARBAGE/MOVING TRUCK - 12.25m OUTSIDE RADIUS
- 13 10.8m X 10.8m VISIBILITY TRIANGLE


**LOCATION MAP:**

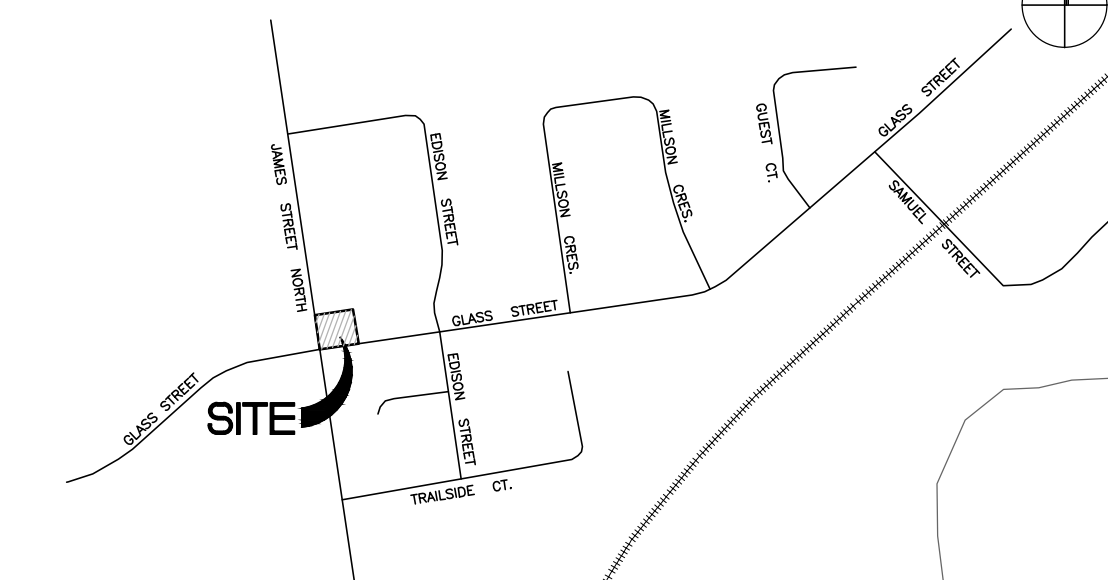

ALL WORK SHALL BE CARRIED OUT ACCORDING TO LATEST VERSIONS OF THE ONTARIO BUILDING CODE, OTHER APPLICABLE CODES, AND ALL AUTHORITIES HAVING JURISDICTION. CHECK AND VERIFY ALL DIMENSIONS OR AMBIGUITIES TO THE ARCHITECT PRIOR TO RESUMPTION OF CONTRACT. DRAWINGS MUST BE READ IN CONJUNCTION WITH WRITTEN SPECIFICATIONS. DO NOT SCALE DRAWINGS.

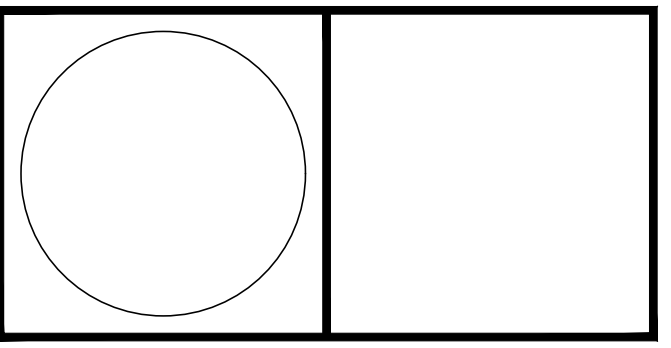

**gb architect inc.**  
 430 ONTARIO STREET  
 STRATFORD, ONTARIO, N5A 3J2  
 PHONE (519) 272.0073 FAX (519) 272.1433

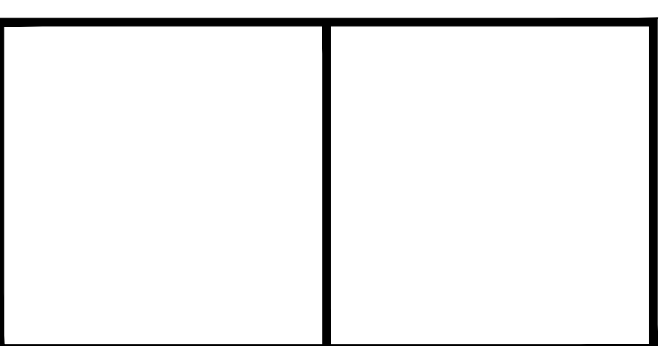

"Guy R. Bellehumeur, B. Arch., OAA, MRAIC, Principal Architect of GB ARCHITECT INC. is the designer for this project with respect to all architectural work identified on this drawing sheet. The Ontario Association of Architects has assigned Guy R. Bellehumeur & GB ARCHITECT INC. BCDN 4217 as per requirements of the Ministry of Municipal Affairs & Housing Bill 124."

The Architect above has exercised responsible control with respect to design activities. The Architect's seal number is their BCDN number.

No.	DATE	REVISION

**RESIDENTIAL DEVELOPMENT**

665 JAMES STREET, NORTH  
 ST. MARYS, ONTARIO

PRINT DATE:	May 11, 2020
DATE:	May 11, 2020
DRAWN BY:	KED
CHECKED BY:	G.R.B.
SCALE:	1:200
PROJECT No.:	1947

**SITE PLAN**

# A1.1

gb