




WEST ELEVATION

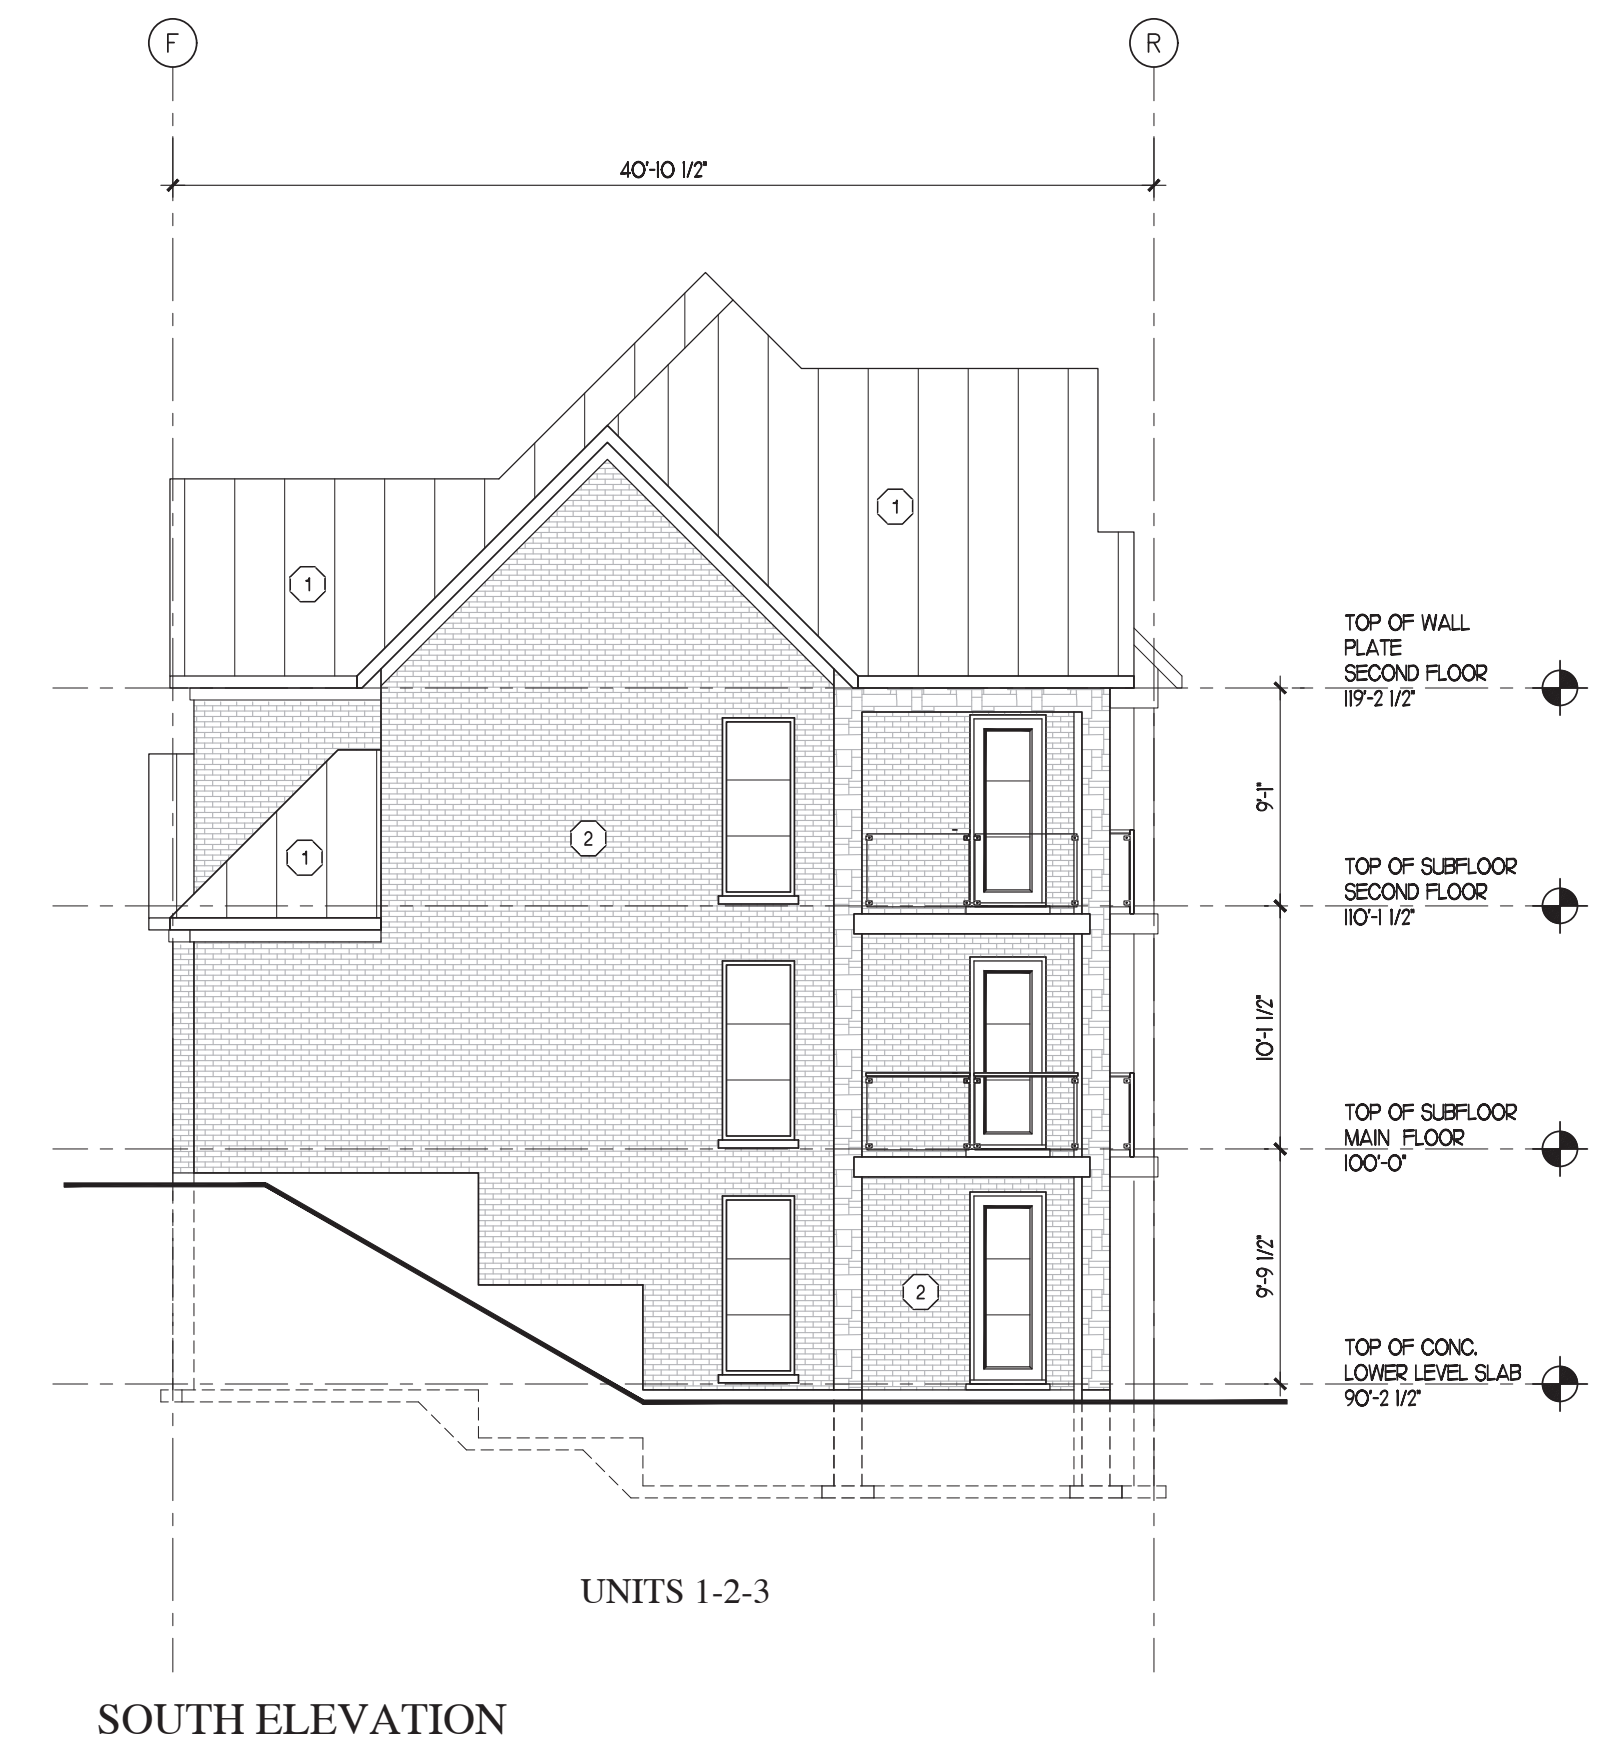

SOUTH ELEVATION



EAST ELEVATION



NORTH ELEVATION

- MATERIAL LEGEND**
- ① STANDING SEAM METAL ROOF
 - ② FACE BRICK
 - ③ STONE VENEER



PROJECT: SHORT TERM RENTALS STACKED TOWNHOMES
 ST. MARY'S GOLF COURSE
 769 QUEEN STREET, ST. MARY'S, ON
 TITLE: SPA ELEVATIONS BUILDING A

STATUS	BUILDING PERMIT	DATE	No.	REVISION
FOLDER	STAFFEN			
FILE				
SCALE	1/8"=1'-0"			
DWN BY	KSR			
DATE	AUGUST 2022			
REVISED				
JOB No.	15024			

STAFFEN FAMILY HOLDINGS

SHEET No. **A2.2**

FOLDER: XXXX
FILE:




SOUTH ELEVATION



EAST ELEVATION



NORTH ELEVATION

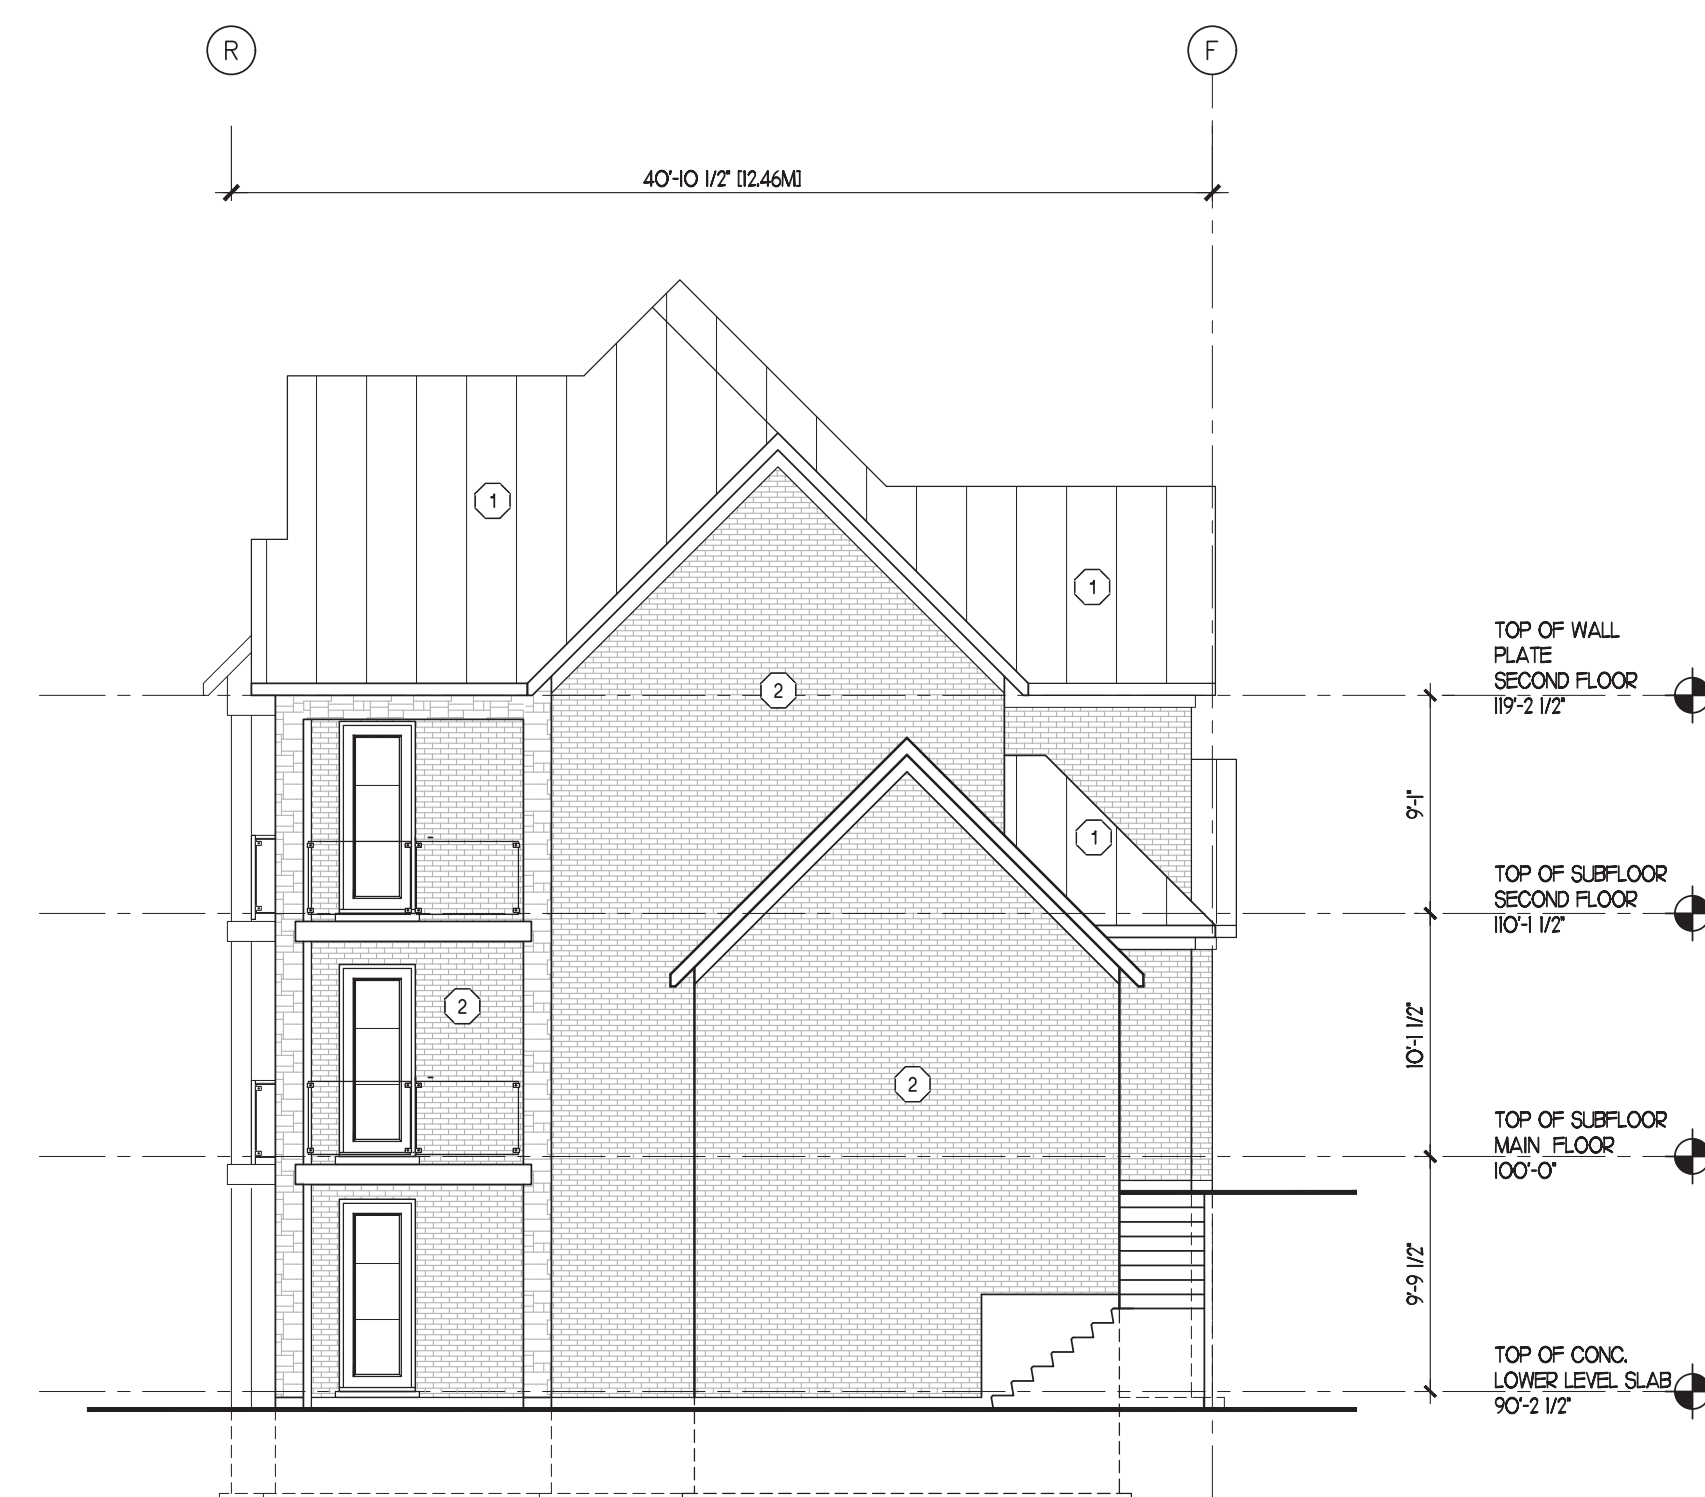

WEST ELEVATION

FOLDER: XXXX
FILE:

- MATERIAL LEGEND**
- ① STANDING SEAM METAL ROOF
 - ② FACE BRICK
 - ③ STONE VENEER



PROJECT: SHORT TERM RENTALS
STACKED TOWNHOMES
ST. MARY'S GOLF COURSE
769 QUEEN STREET, ST. MARY'S, ON
TITLE: SPA ELEVATIONS
BUILDING B

STATUS	BUILDING PERMIT	DATE	No.	REVISION
FOLDER	STAFFEN			
FILE				
SCALE	1/8"=1'-0"			
DWN BY	KSR			
DATE	AUGUST 2022			
REVISED				
JOB No.	15024			

STAFFEN
FAMILY
HOLDINGS

SHEET No.
A2.2