


FIELD CONFIRM EXISTING BUILDING DIMENSIONS AND MATCH OUTSIDE FACE OF NEW CONCRETE WITH EXISTING.

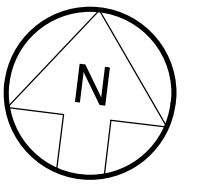

NOTE TO CONTRACTOR:
DO NOT SCALE DRAWINGS.
CONTRACTORS MUST CHECK AND VERIFY ALL DIMENSIONS AND REPORT ANY DISCREPANCIES TO THE ENGINEER BEFORE PROCEEDING WITH THE WORK.
ALL DRAWINGS REMAIN THE PROPERTY OF THE ENGINEER AND SHALL NOT BE REPRODUCED OR REUSED WITHOUT THE ENGINEER'S WRITTEN PERMISSION.
THE OWNER/ARCHITECT/CONTRACTOR IS ADVISED THAT M.T.E. CONSULTANTS INC. CANNOT CERTIFY ANY COMPONENT OF THE SITE WORKS NOT INSPECTED DURING CONSTRUCTION. IT IS THE RESPONSIBILITY OF THE GENERAL CONTRACTOR TO NOTIFY M.T.E. CONSULTANTS INC. PRIOR TO COMMENCEMENT OF CONSTRUCTION TO ARRANGE FOR INSPECTION.

ISSUED FOR SITE PLAN AGREEMENT	7	JUNE 23, 2022
90% FOR CLIENT REVIEW & PRICING	6	JUNE 1, 2022
65% FOR CLIENT REVIEW	4	MAY 11, 2022
M&E COORDINATION	3	APRIL 25, 2022
CLIENT REVIEW	2	APRIL 19, 2022
CLIENT REVIEW	1	MAR. 11, 2022

ISSUANCE ID DATE

519-271-7952


CLIENT
PERTH COUNTY INGREDIENTS INC.

PROJECT
BUILDING ADDITION 2022

20 THAMES RD, ST. MARYS
DRAWING

FLOOR PLAN ENLARGEMENTS

Project Manager:	MEW	Date:	MARCH 2022
Design By:	MSD	Project No.:	44357-112
Drawn By:	JJK	Drawing No.:	A2.2
Scale:	AS NOTED		

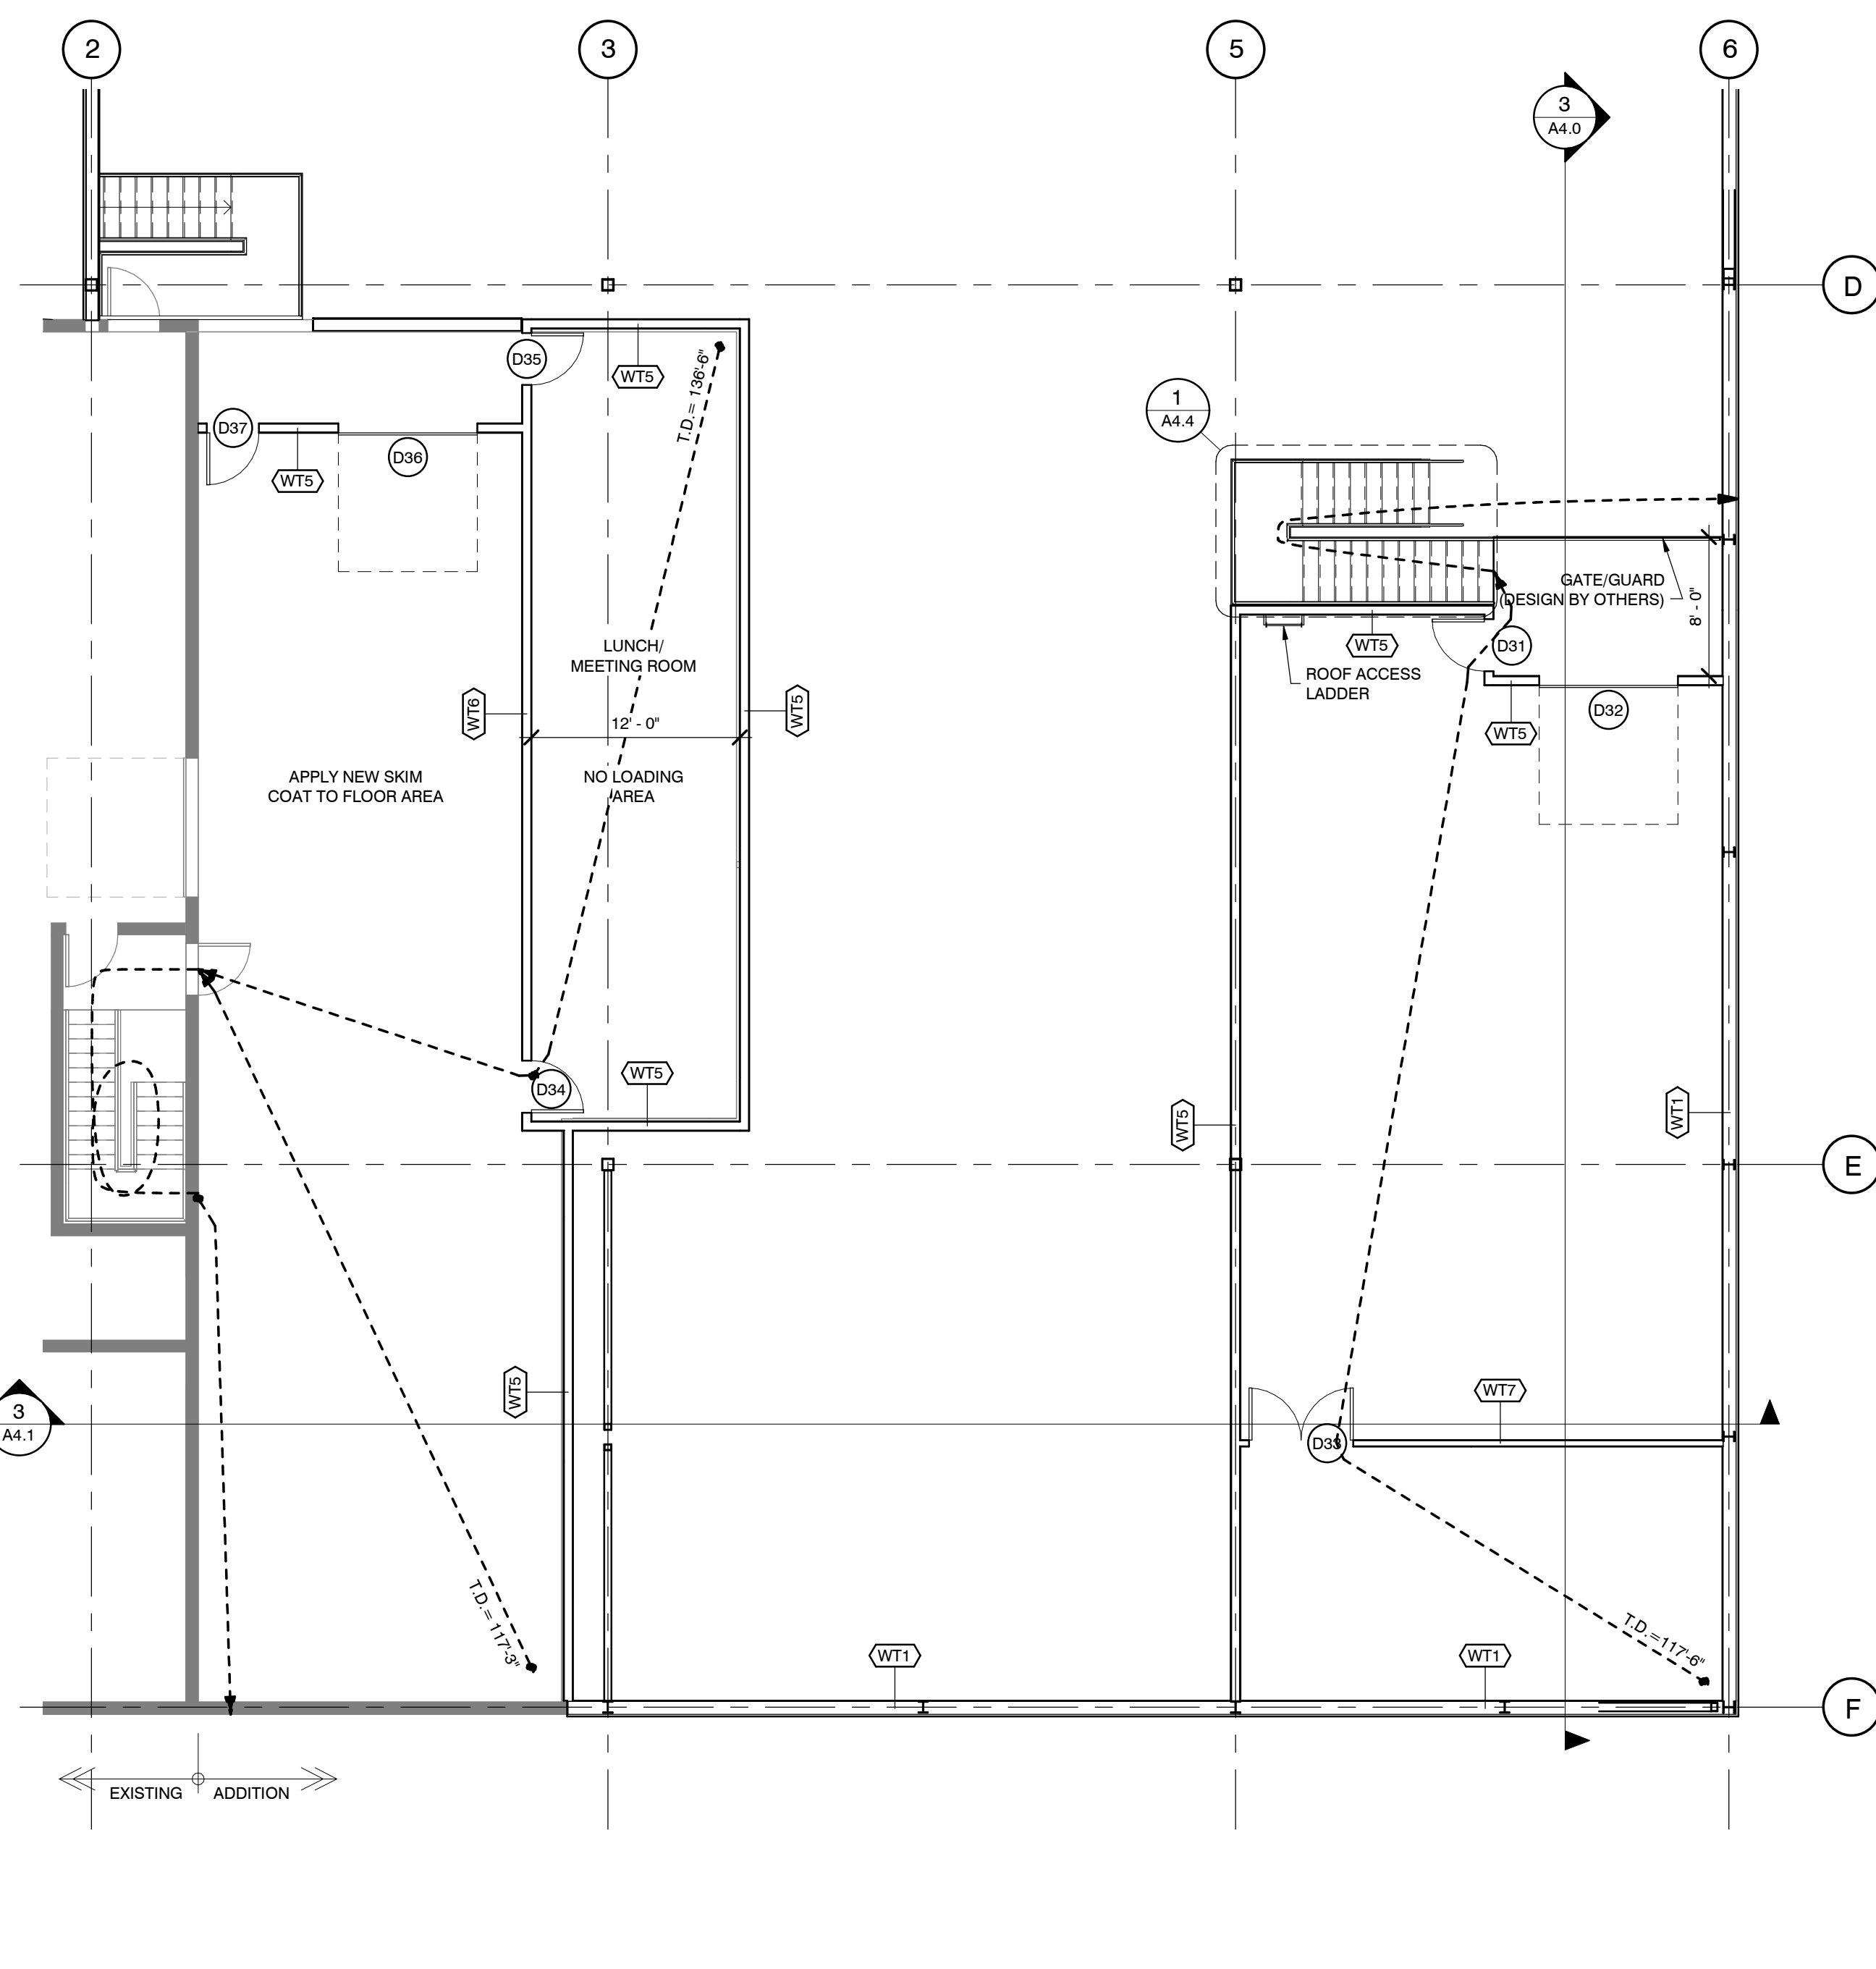

1 ADDITION MAIN FLOOR PLAN
3/32" = 1'-0"

2 ADDITION MEZZANINE FLOOR PLAN
1/8" = 1'-0"