



FRONT ELEVATION (WATER STREET)

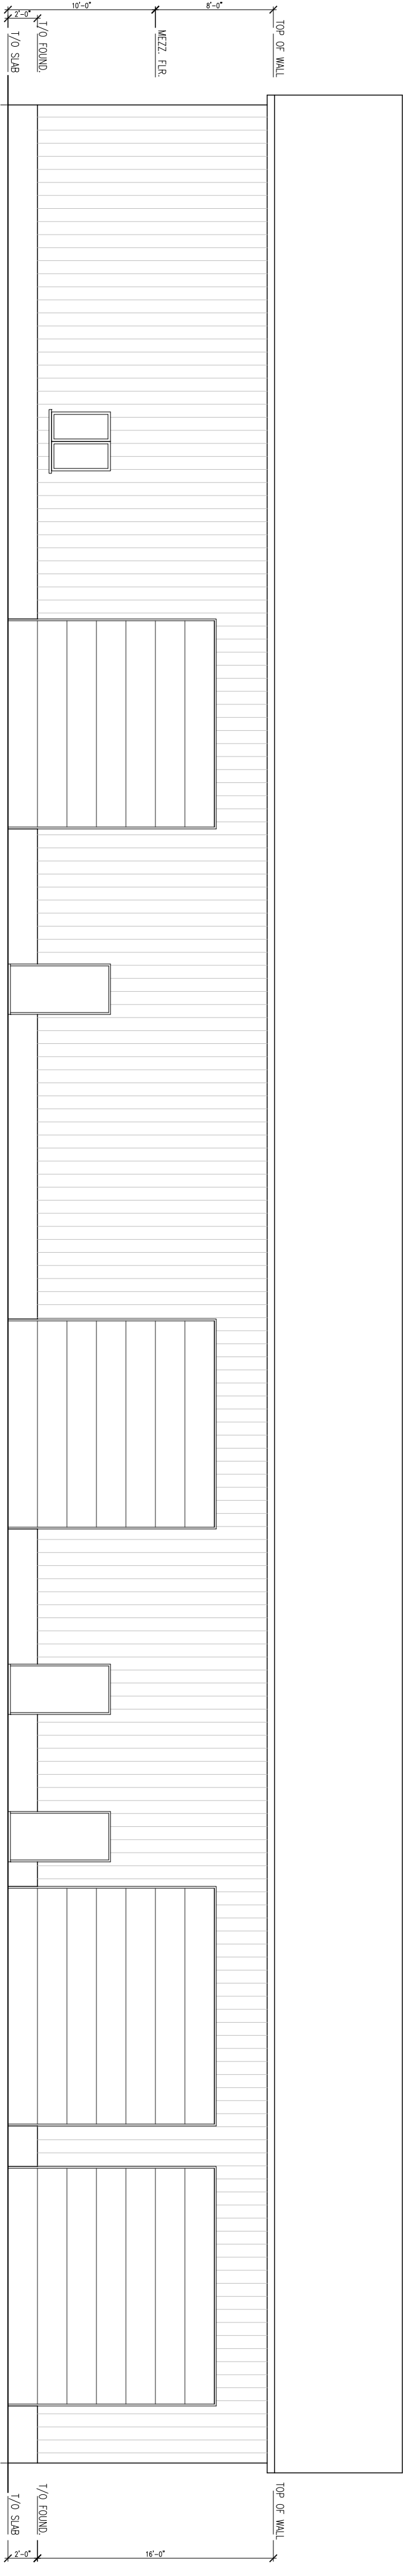

REAR ELEVATION (LANEWAY)

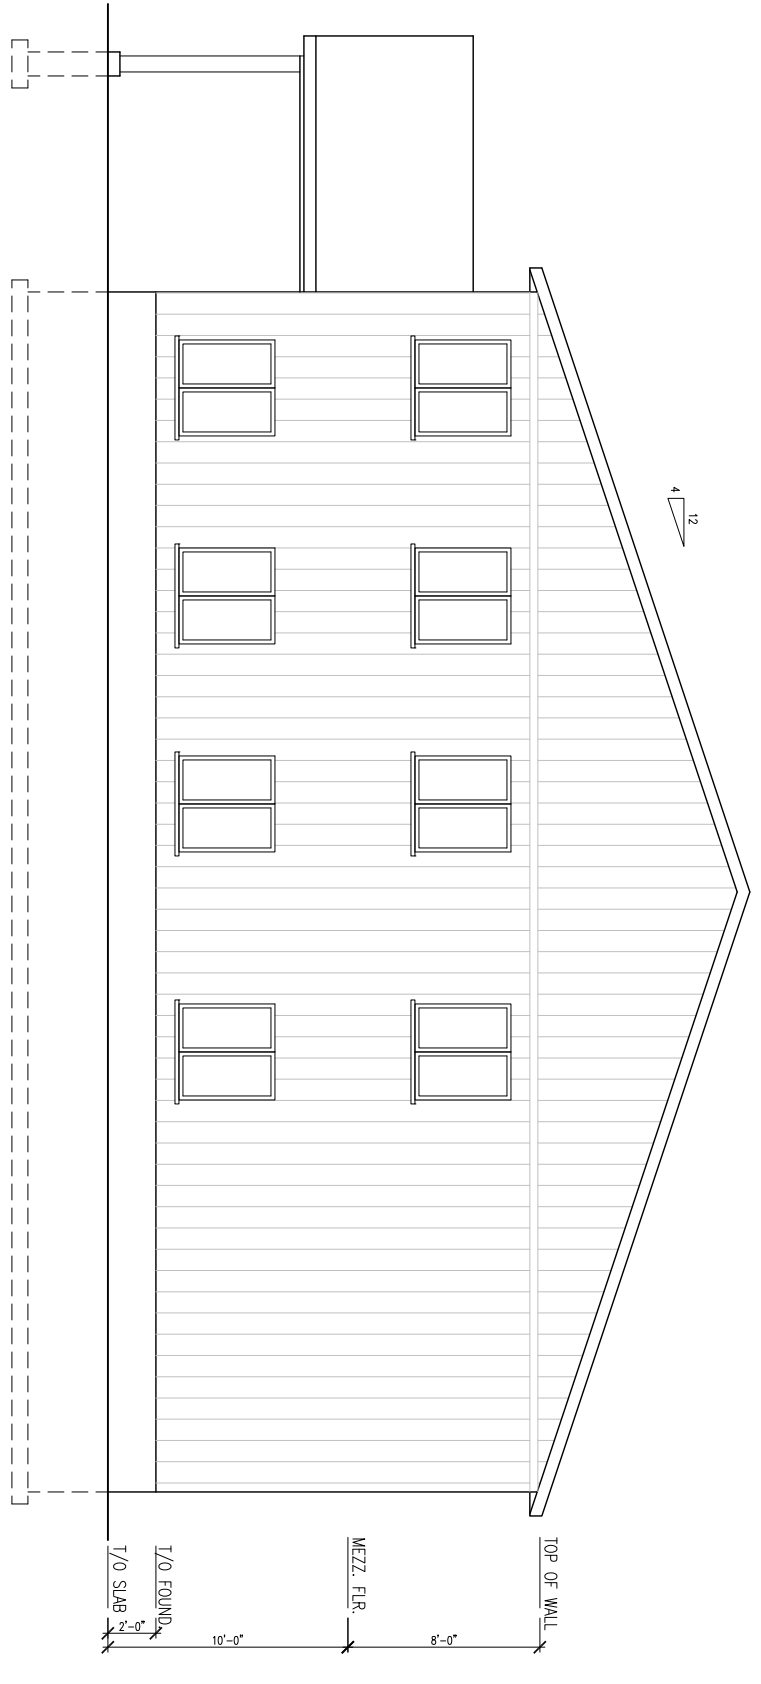

RIGHT ELEVATION

	FORMAN ELECTRIC		TITLE	
	PROJECT DRIVE, SHED / SHOP 478 WATER STREET S. ST. MARYS, ON		BUILDING ELEVATIONS	
519-315-1311 info@anderson.ca	DATE 17/8/1-0-	DRAWN JH	DATE NOV. 16/21	SHEET 21-3233
				REVISION A1 PRELIM.