


# SCHEDULE "A" - DRAWING C

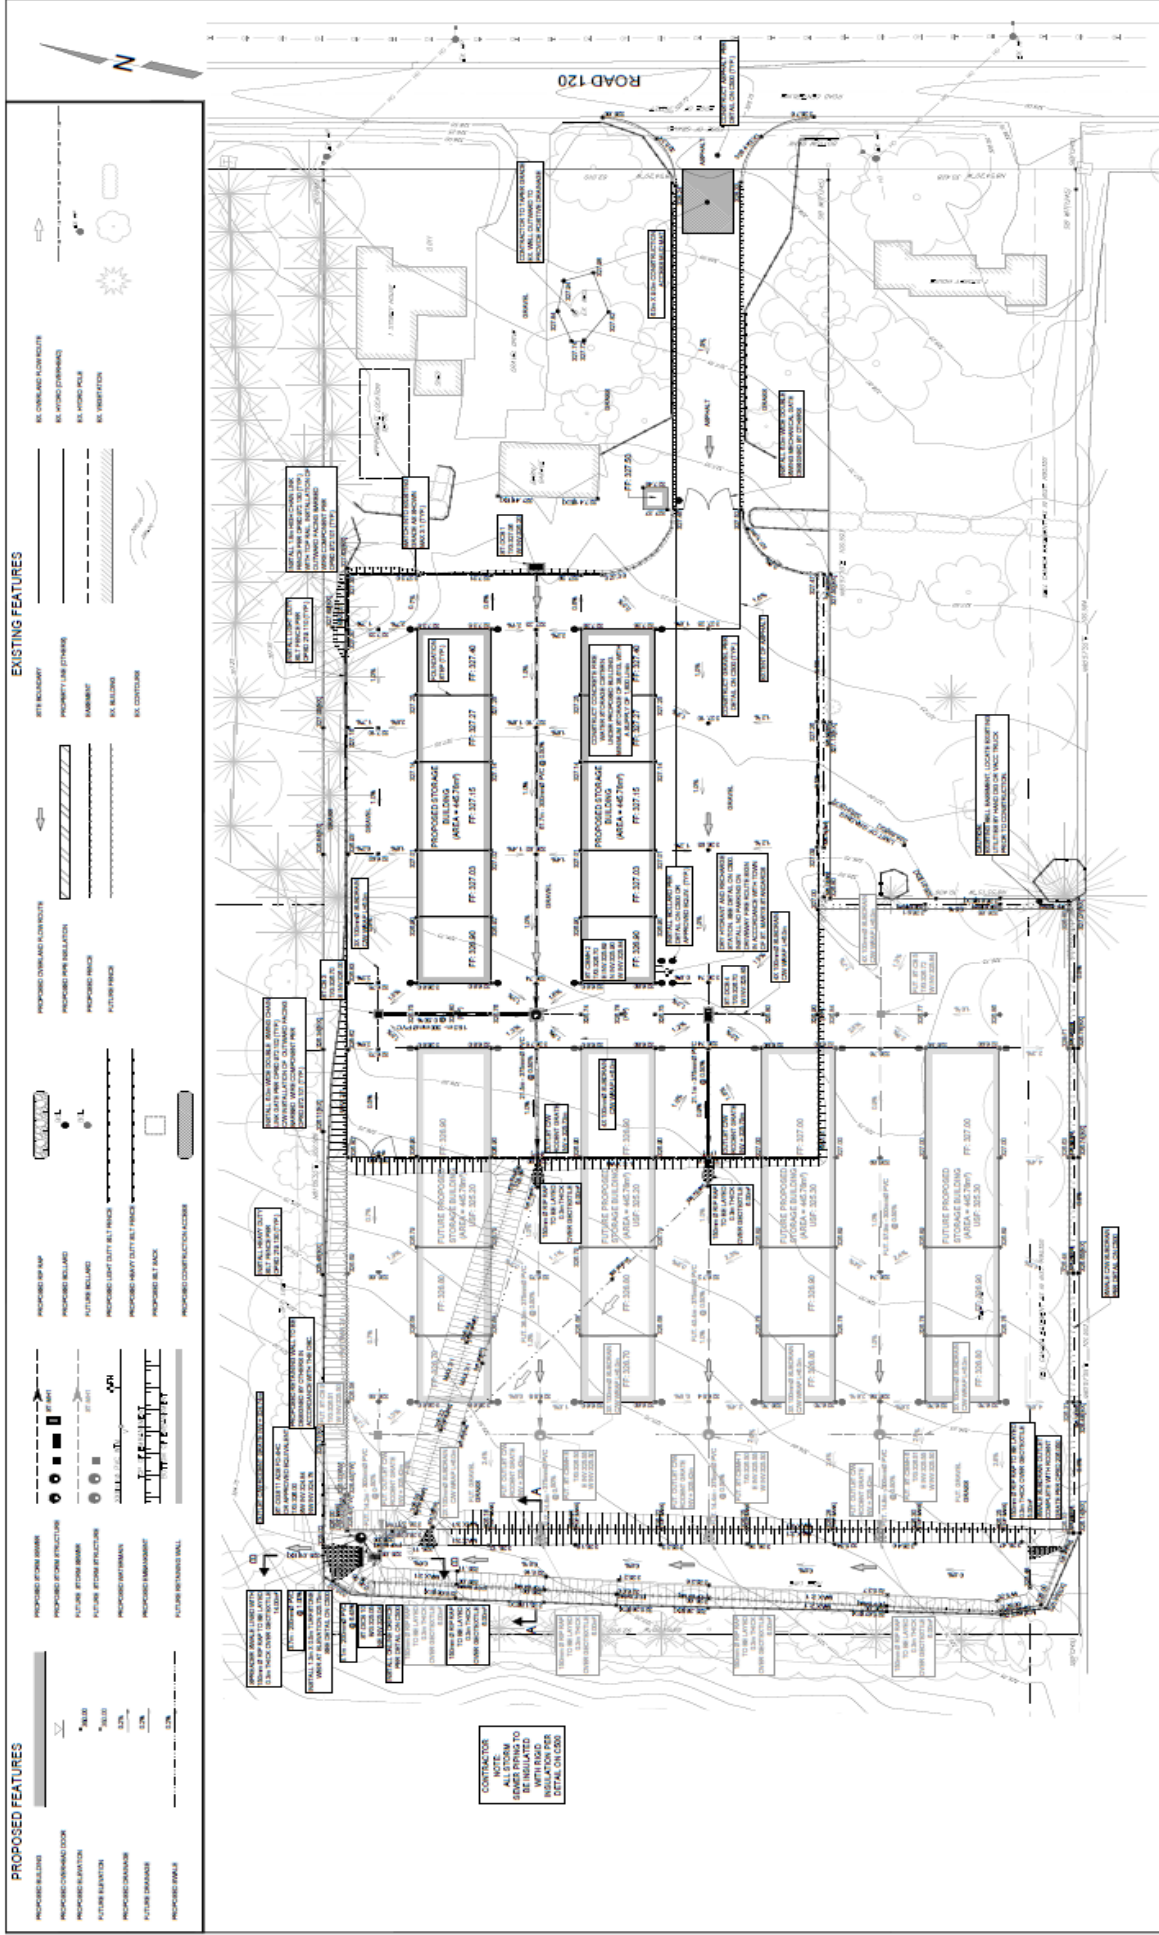

KEY PLAN N.T.S.		CONTRACTOR NOTES:		TOWN OF ST. MARYS		DRAWING NO.	
		1. CONTRACTOR MUST CHECK AND VERIFY ALL DIMENSIONS AND REPORT ANY VARIATIONS TO THE DESIGNER PRIOR TO COMMENCEMENT OF WORK. 2. ALL WORK SHALL BE DONE IN ACCORDANCE WITH THE DESIGNER'S AND SHALL BE DONE IN ACCORDANCE WITH THE TOWN OF ST. MARYS STANDARD SPECIFICATIONS FOR ROADWORK. 3. DRAWING SHALL NOT BE SCALE FOR DIMENSIONAL PURPOSES.		ROAD 120 SELF STORAGE UNITS PROJECT NO. GE021-21		C300	
BENCHMARK CP 14891 PINE AT THE CORNER OF QUEEN AND TRINIDAD ELEVATION: 235.68m		PROJECT INFORMATION C & C MANAGEMENT		SCALE 1:300		SHEET NO. 3 OF 4	