


St. Marys Sanitary System Option 2

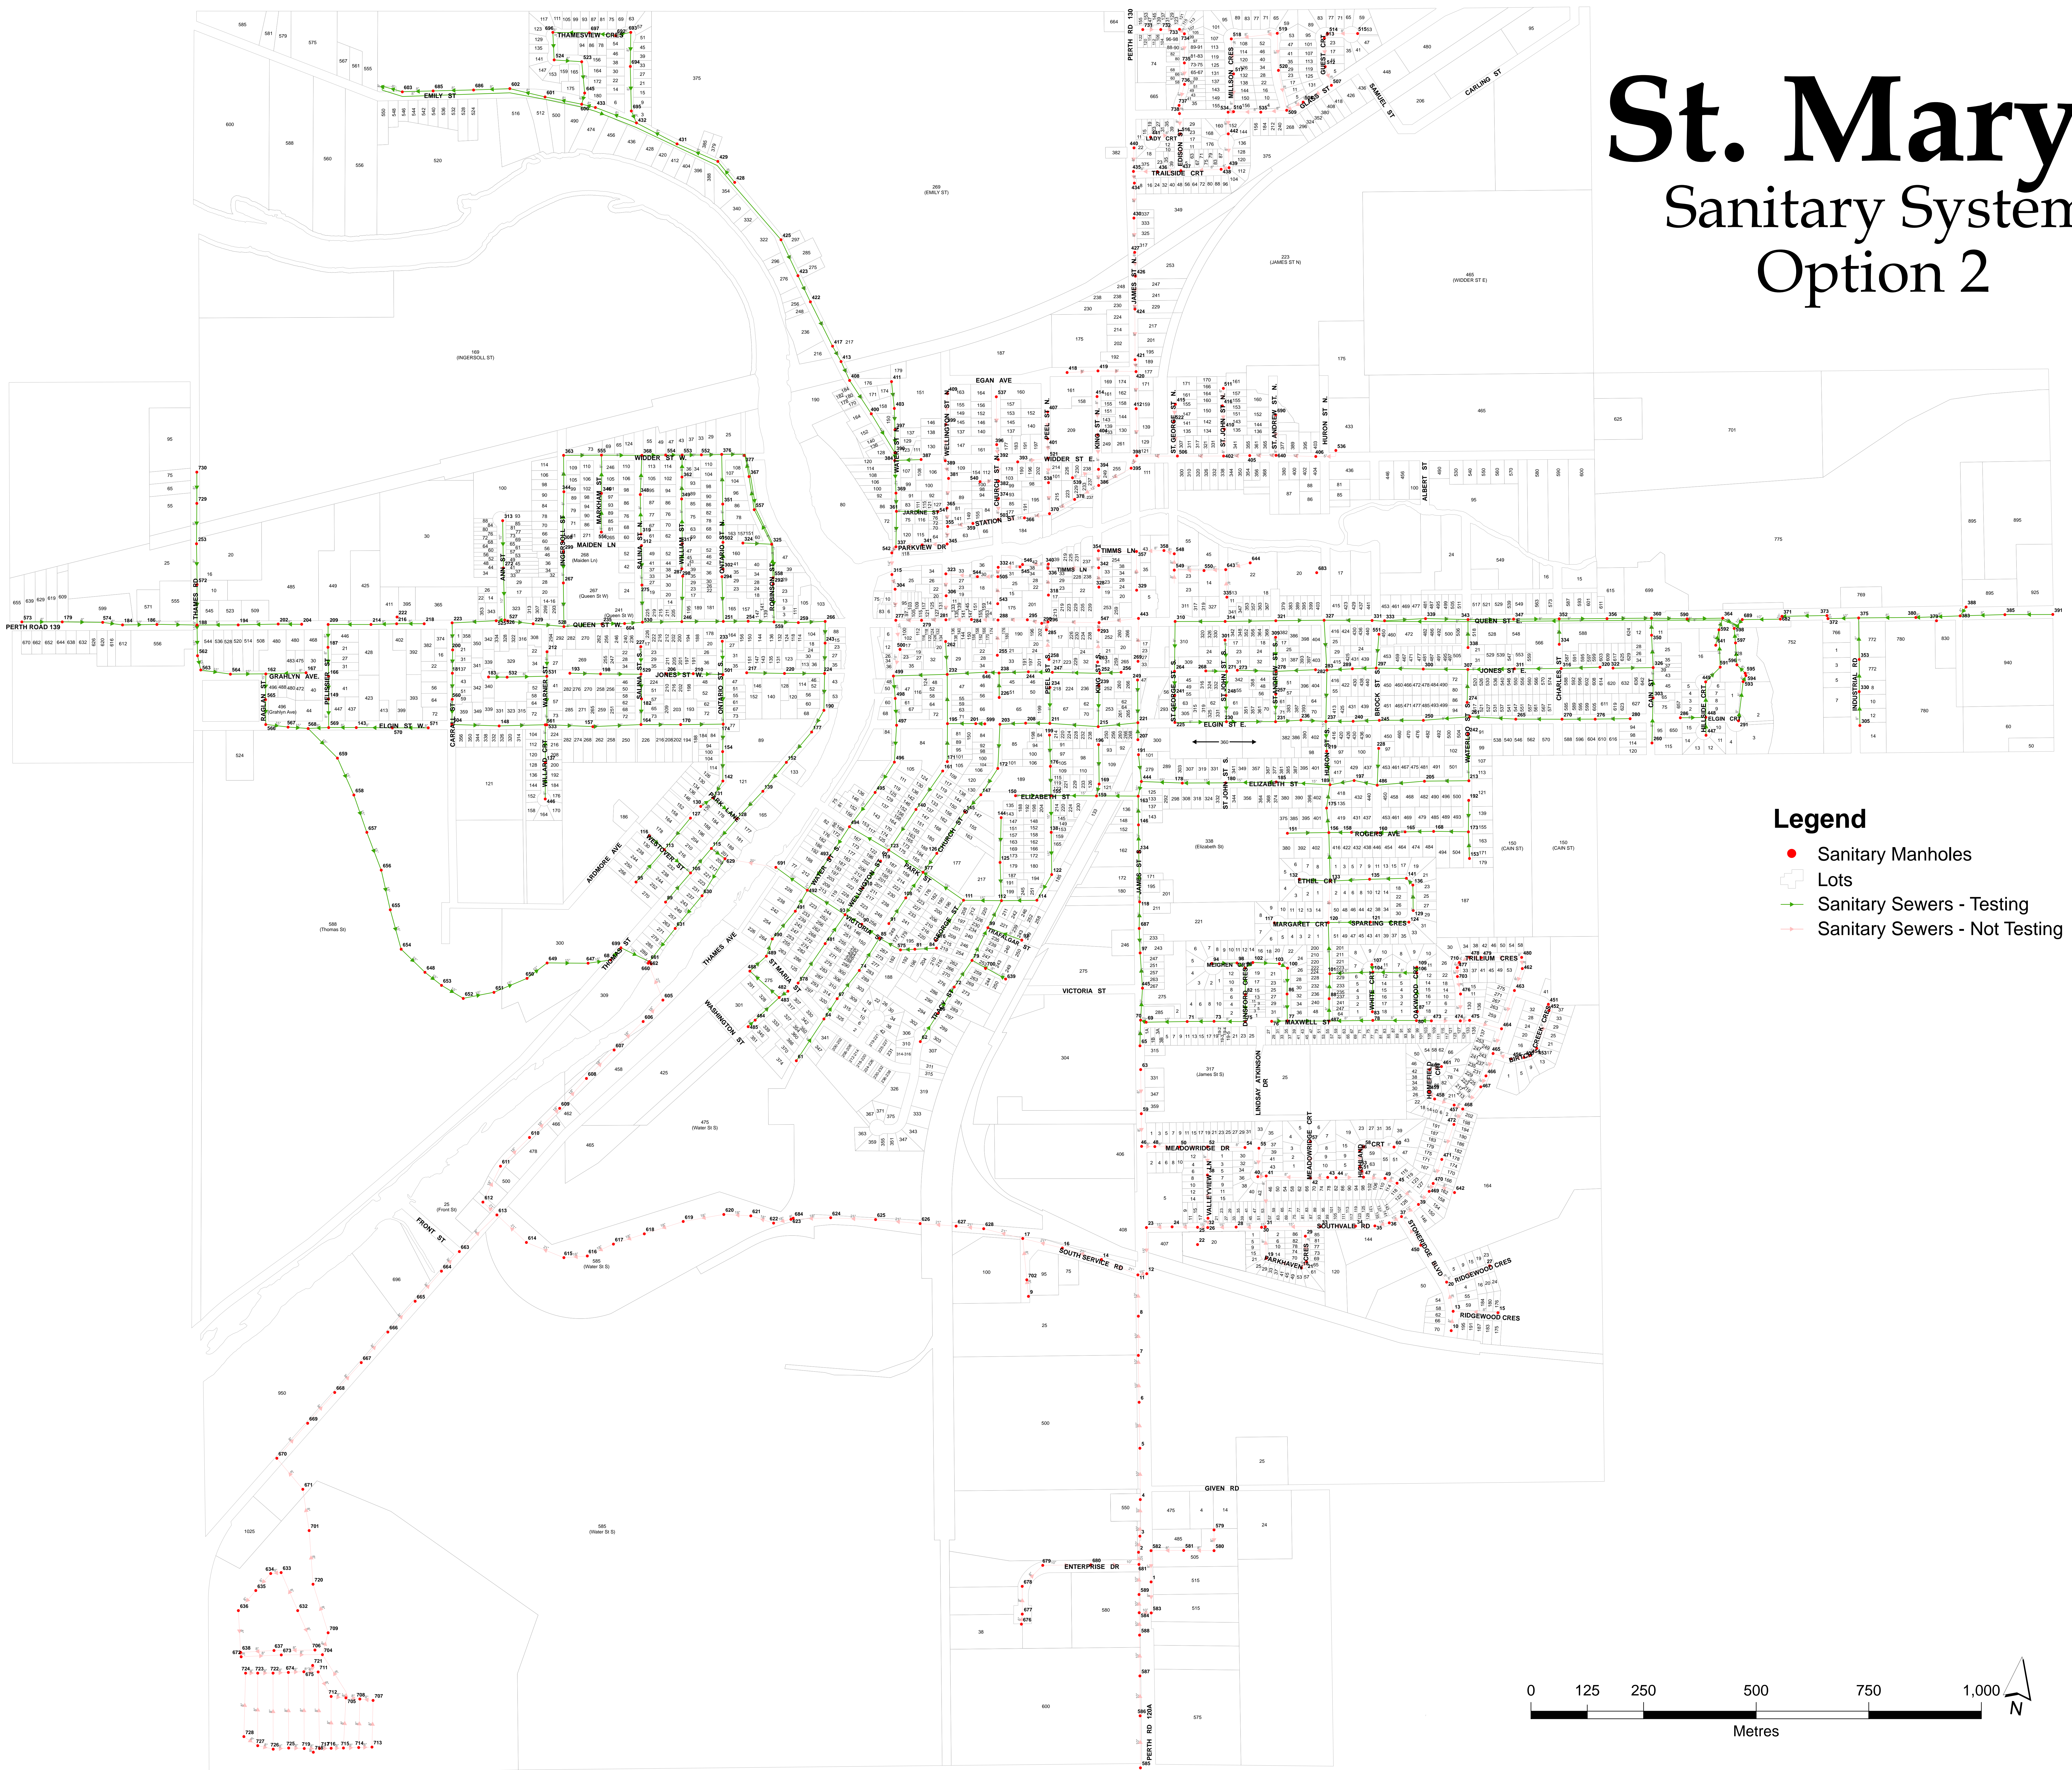

- Legend**
- Sanitary Manholes
 - Lots
 - Sanitary Sewers - Testing
 - Sanitary Sewers - Not Testing

